

1

2

3

4

5


A

B

C

D

E

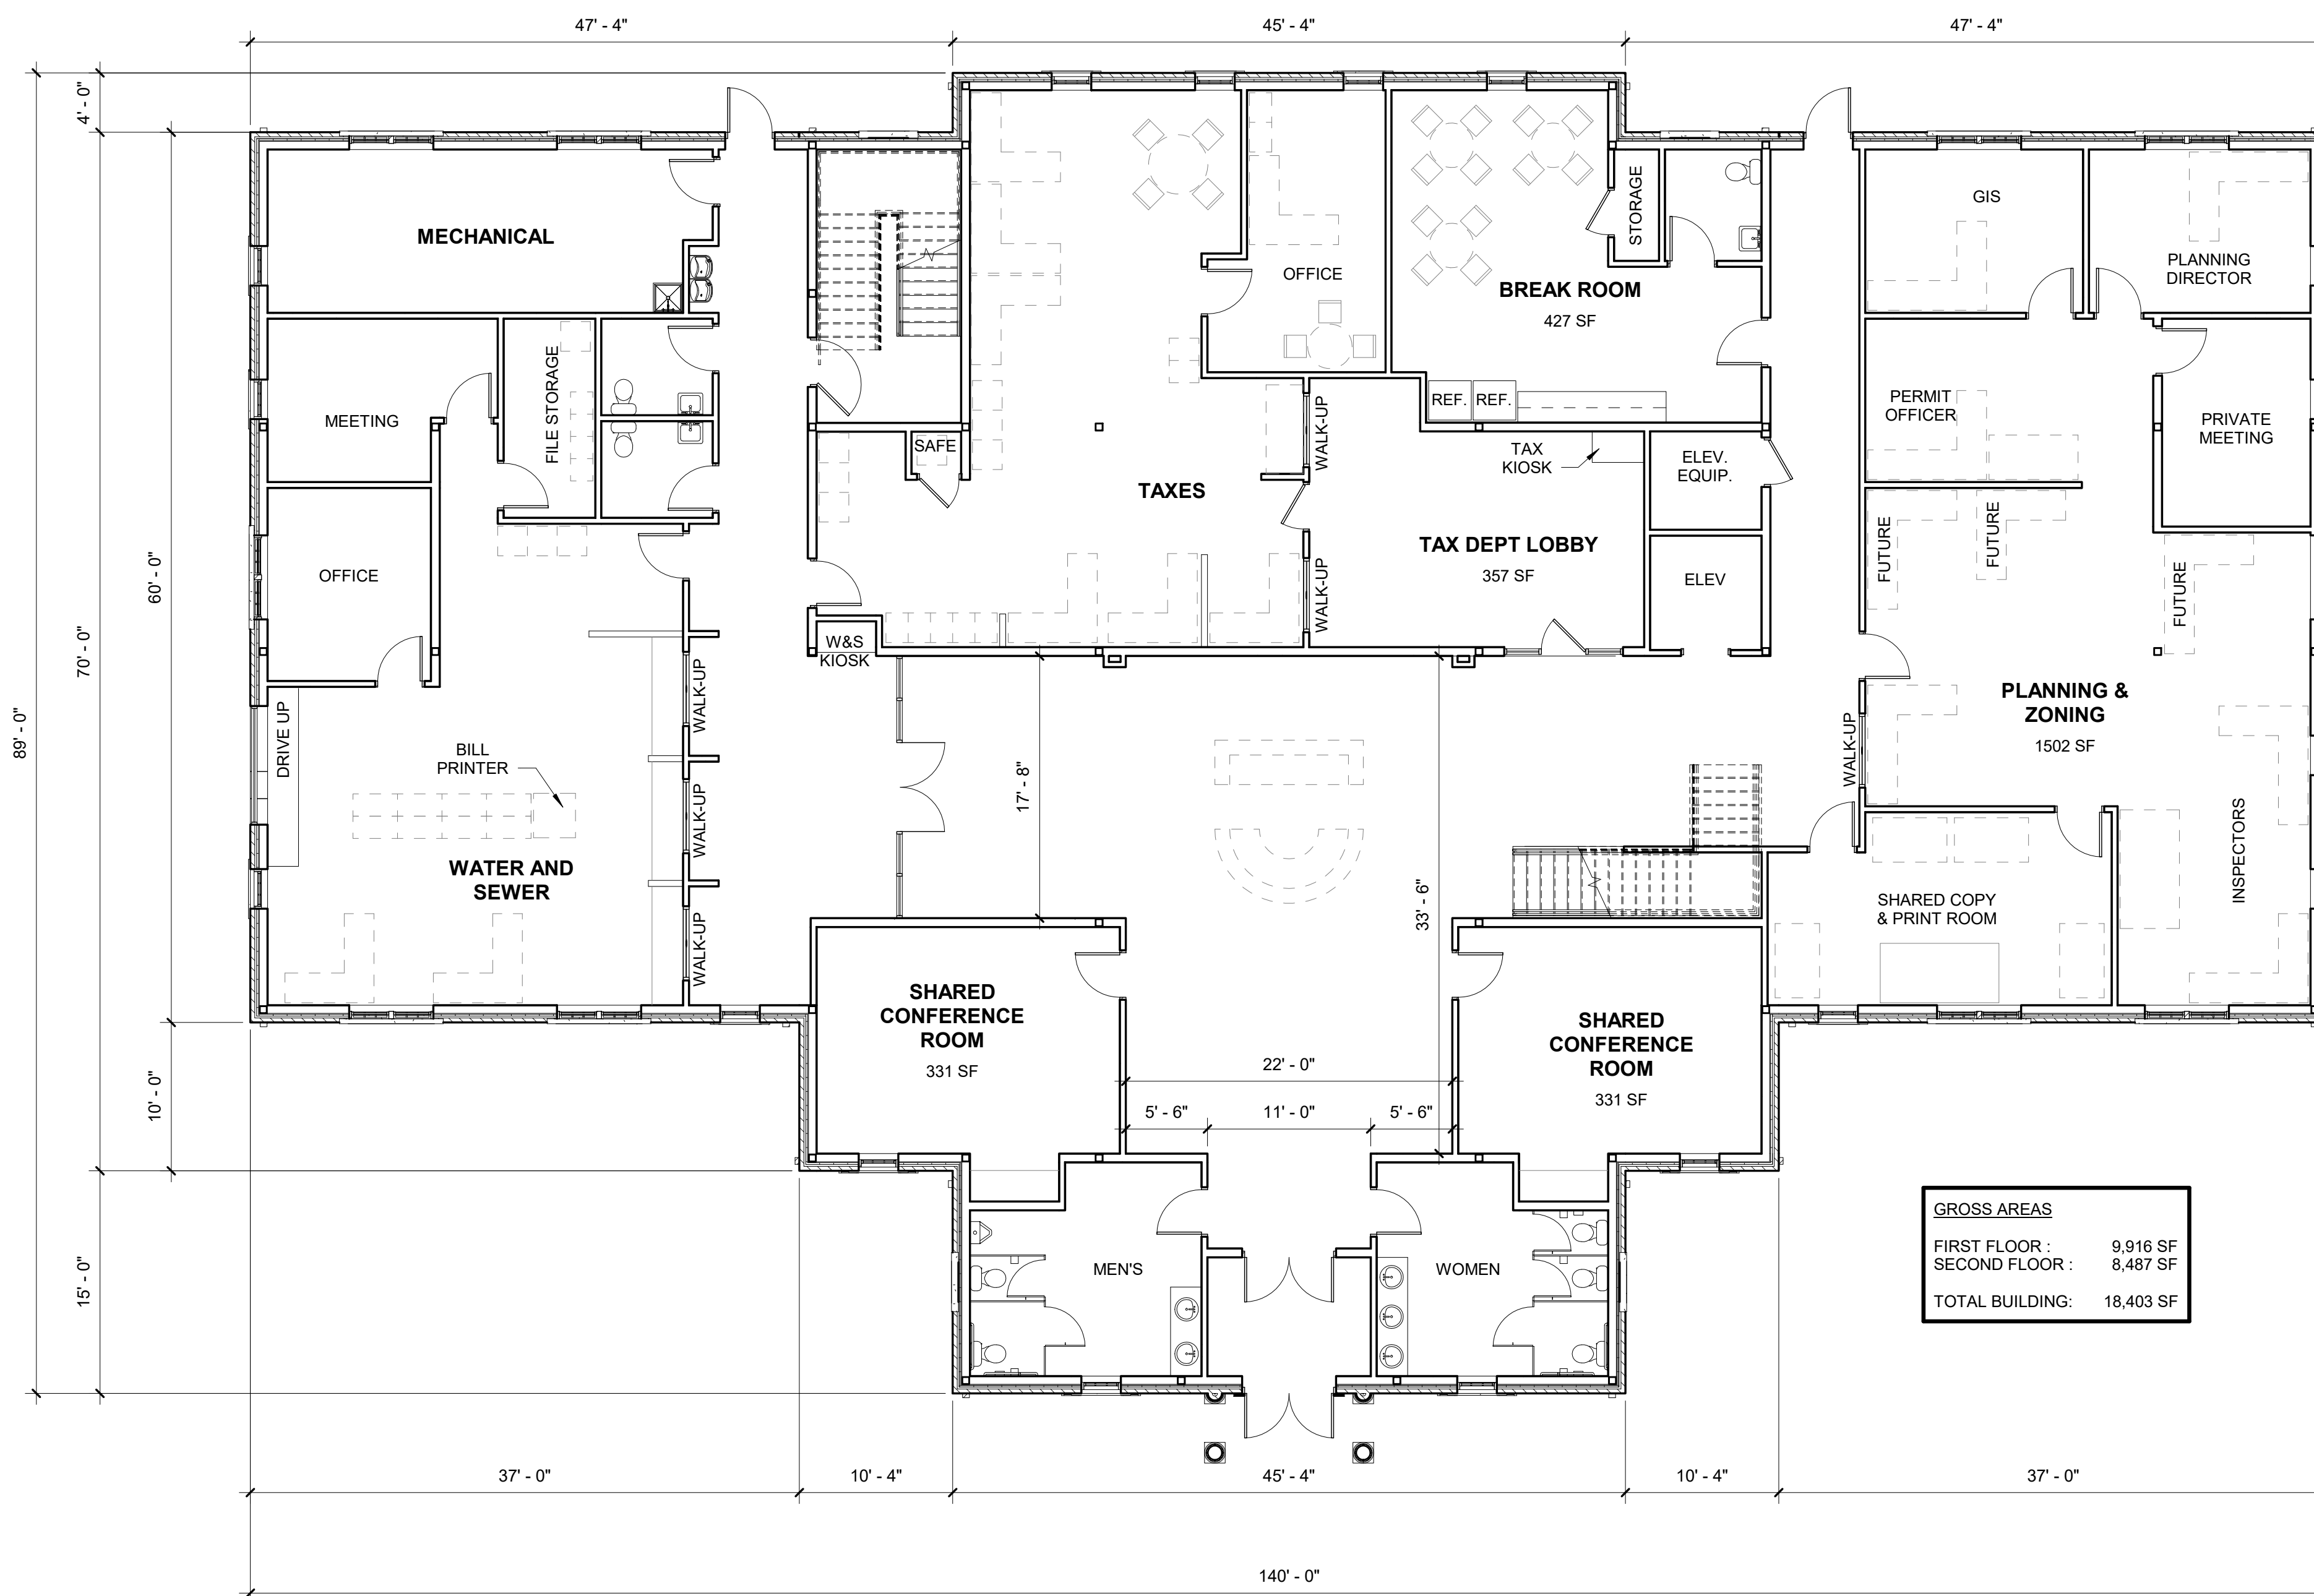

ADMIN BLDG - FIRST FLOOR PLAN
 Scale: 1/8" = 1'-0"



PRELIMINARY DOCUMENTS
 NOT FOR CONSTRUCTION

CAMDEN COUNTY, NORTH CAROLINA
COUNTY ADMINISTRATION BLDG.
 8.07 ACRE LOT ADJACENT TO 117 NORTH CAROLINA HWY 313 S
 SCHEMATIC DESIGN

SHEET INFORMATION		
REVISIONS		
NO.	DESCRIPTION	DATE

PROJECT NO.	20180026
DRAWN BY	KWW
CHECKED BY	JLB
DATE	2019.02.09
SCALE	1/8" = 1'-0"

SHEET NAME
ADMIN BLDG - FIRST FLOOR PLAN

SHEET NUMBER
A-101

1

2

3

4

5


A

B

C

D

E

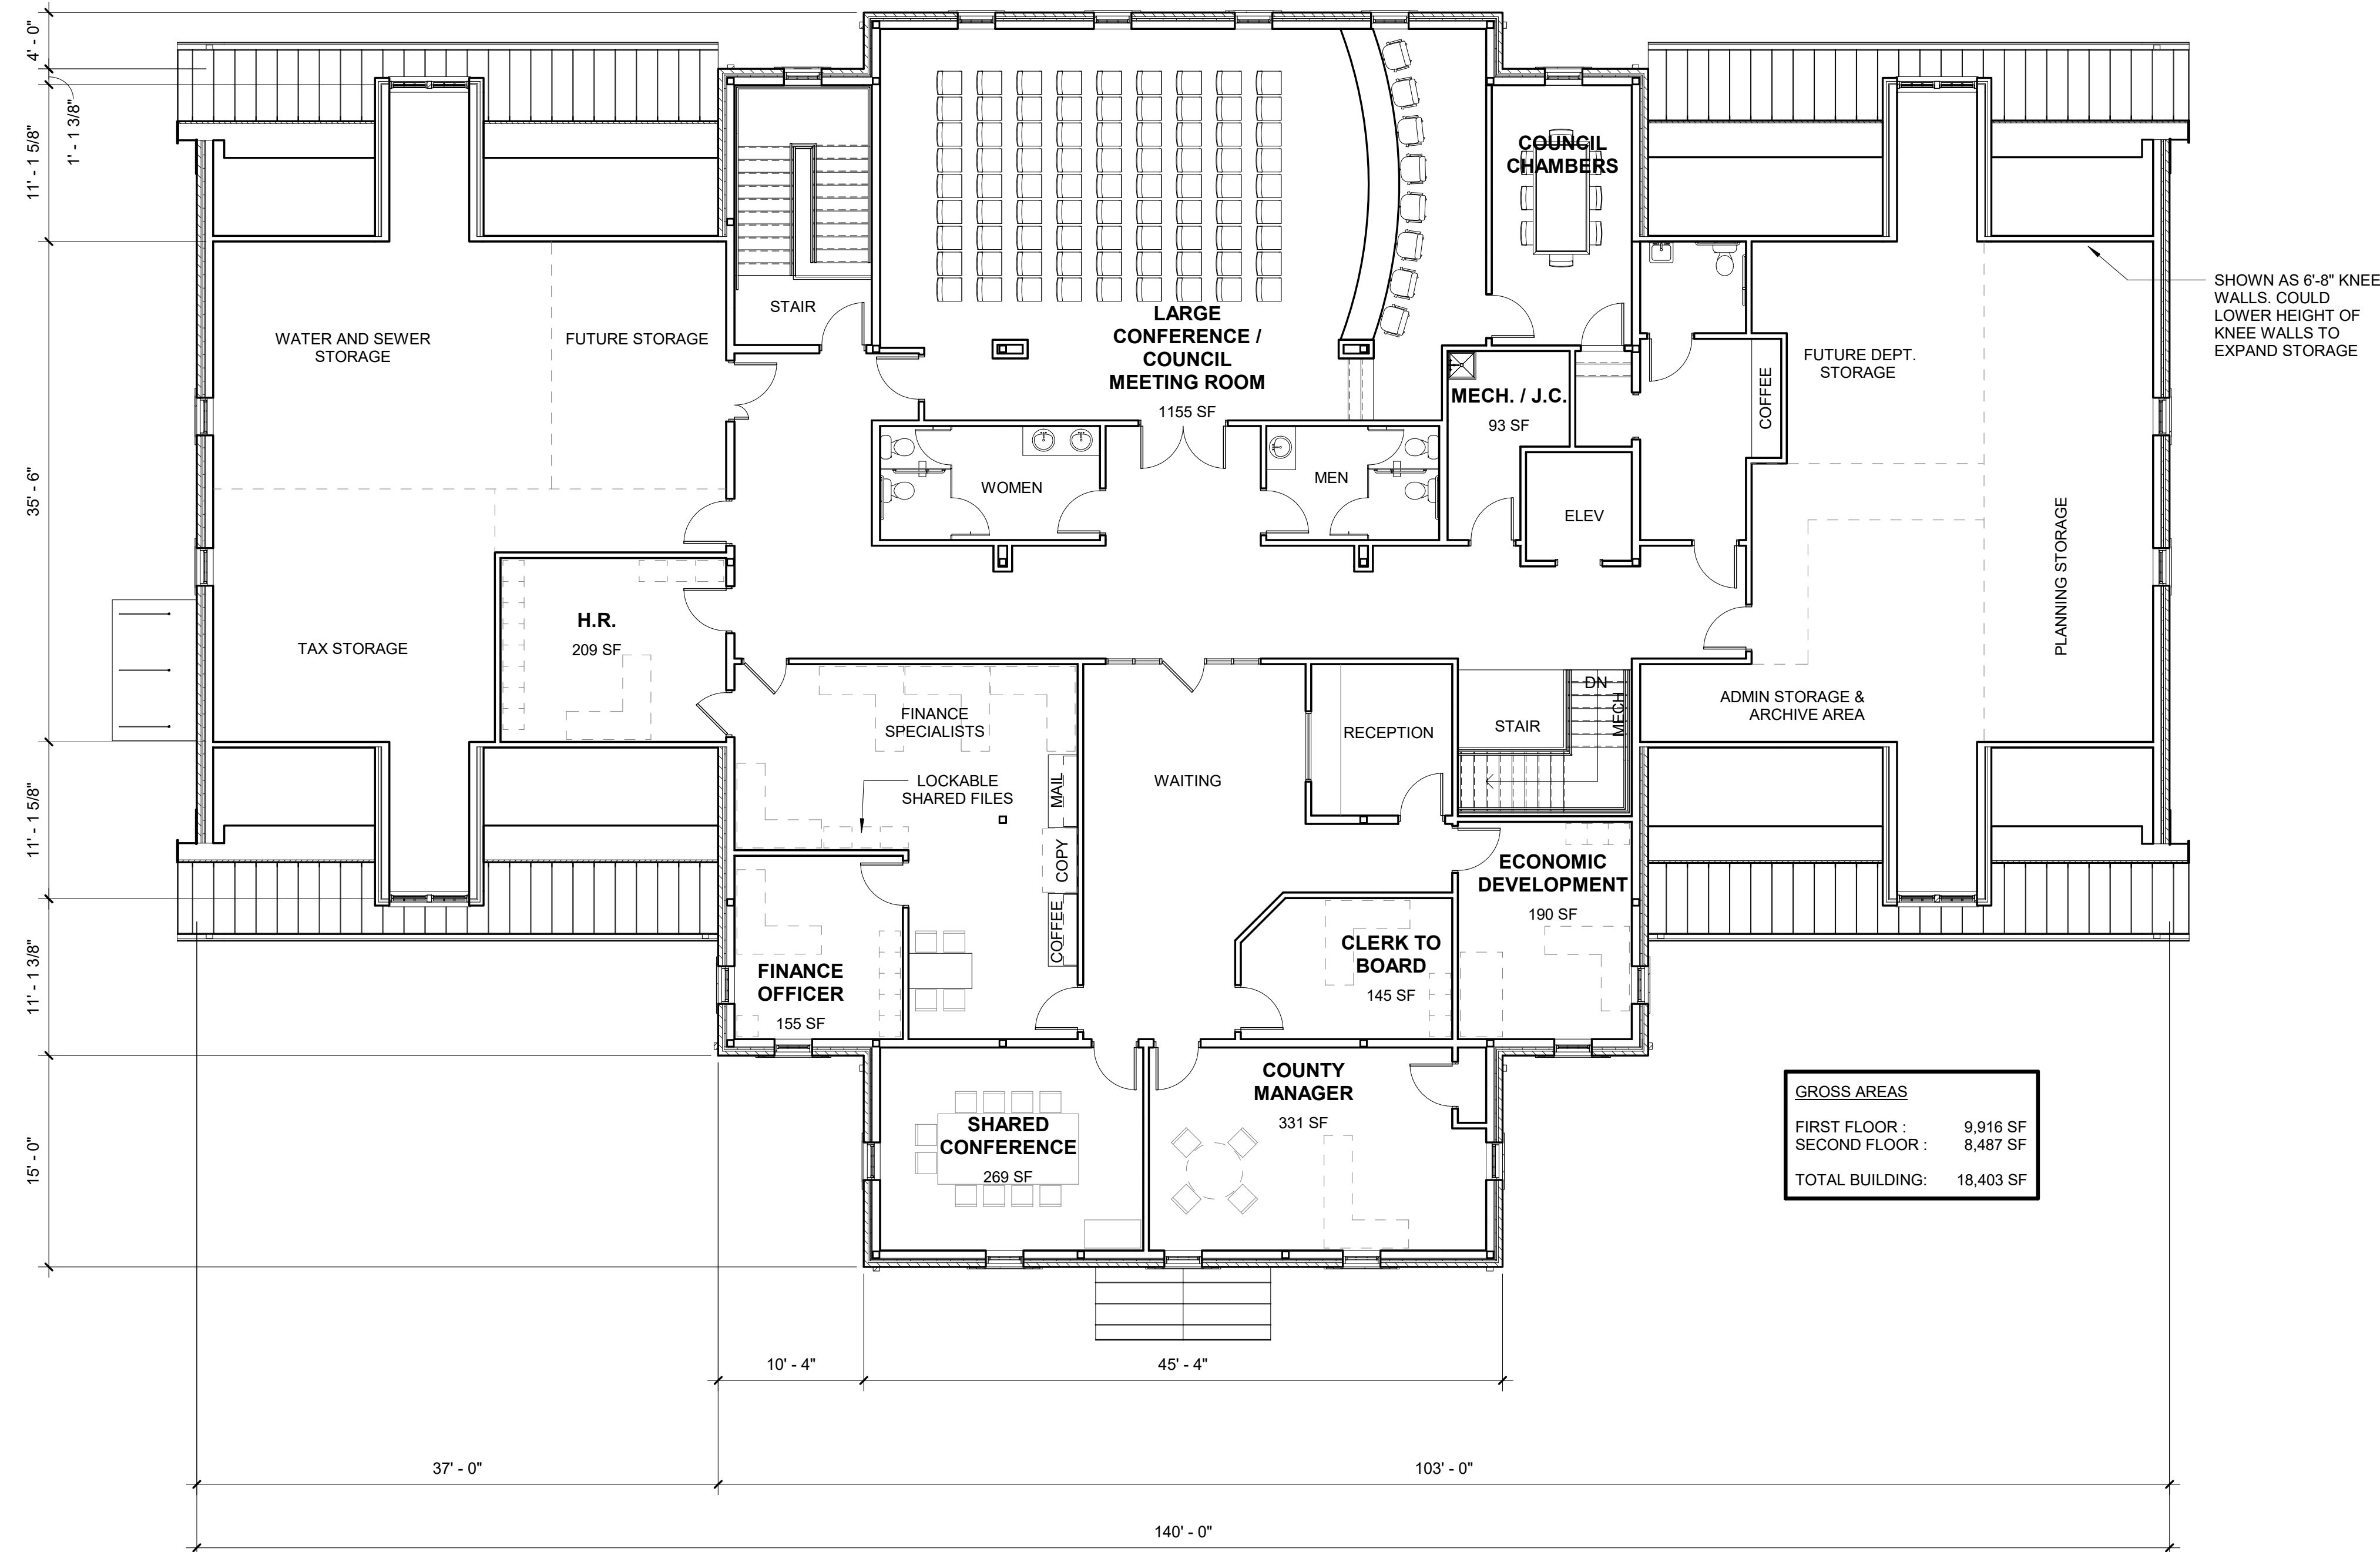

GROSS AREAS	
FIRST FLOOR :	9,916 SF
SECOND FLOOR :	8,487 SF
TOTAL BUILDING :	18,403 SF

1 SECOND FLOOR ANNOTATION PLAN
Scale: 1/8" = 1'-0"



SOLEX ARCHITECTURE, INC.
641 MAIN STREET
DANVILLE, VIRGINIA 24541
434.888.0767 PHONE
434.791.3281 FAX

PRELIMINARY DOCUMENTS
NOT FOR CONSTRUCTION

CAMDEN COUNTY, NORTH CAROLINA

COUNTY ADMINISTRATION BLDG.

8.07 ACRE LOT ADJACENT TO 117 NORTH CAROLINA HWY 313 S

SCHEMATIC DESIGN

SHEET INFORMATION

REVISIONS		
NO.	DESCRIPTION	DATE

PROJECT NO.	20180026
DRAWN BY	KWW
CHECKED BY	JLB
DATE	2019.02.09
SCALE	1/8" = 1'-0"

SHEET NAME
ADMIN BLDG -
SECOND FLOOR
PLAN

SHEET NUMBER
A-102