

GROSS AREAS	
COMMUNITY BUILDING:	11,160 SF
SENIOR CENTER ADDITION:	2,700 SF
TOTAL BUILDING AREA:	13,860 SF

1 COMMUNITY BUILDING - PHASE 1 FLOOR PLAN
 Scale: 1/8" = 1'-0"

PRELIMINARY DOCUMENTS
 NOT FOR CONSTRUCTION

CAMDEN COUNTY, NORTH CAROLINA

COMMUNITY BUILDING

8.07 ACRE LOT ADJACENT TO 117 NORTH CAROLINA HWY 313 S
 SCHEMATIC DESIGN

SHEET INFORMATION		
REVISIONS		
NO.	DESCRIPTION	DATE

PROJECT NO.	20180026
DRAWN BY	KWW
CHECKED BY	JLB
DATE	2018.12.03
SCALE	1/8" = 1'-0"

SHEET NAME
COMMUNITY BUILDING - PHASE 1 FLOOR PLAN

SHEET NUMBER
2A-101

1

2

3

4

5


A

B

C

D

E

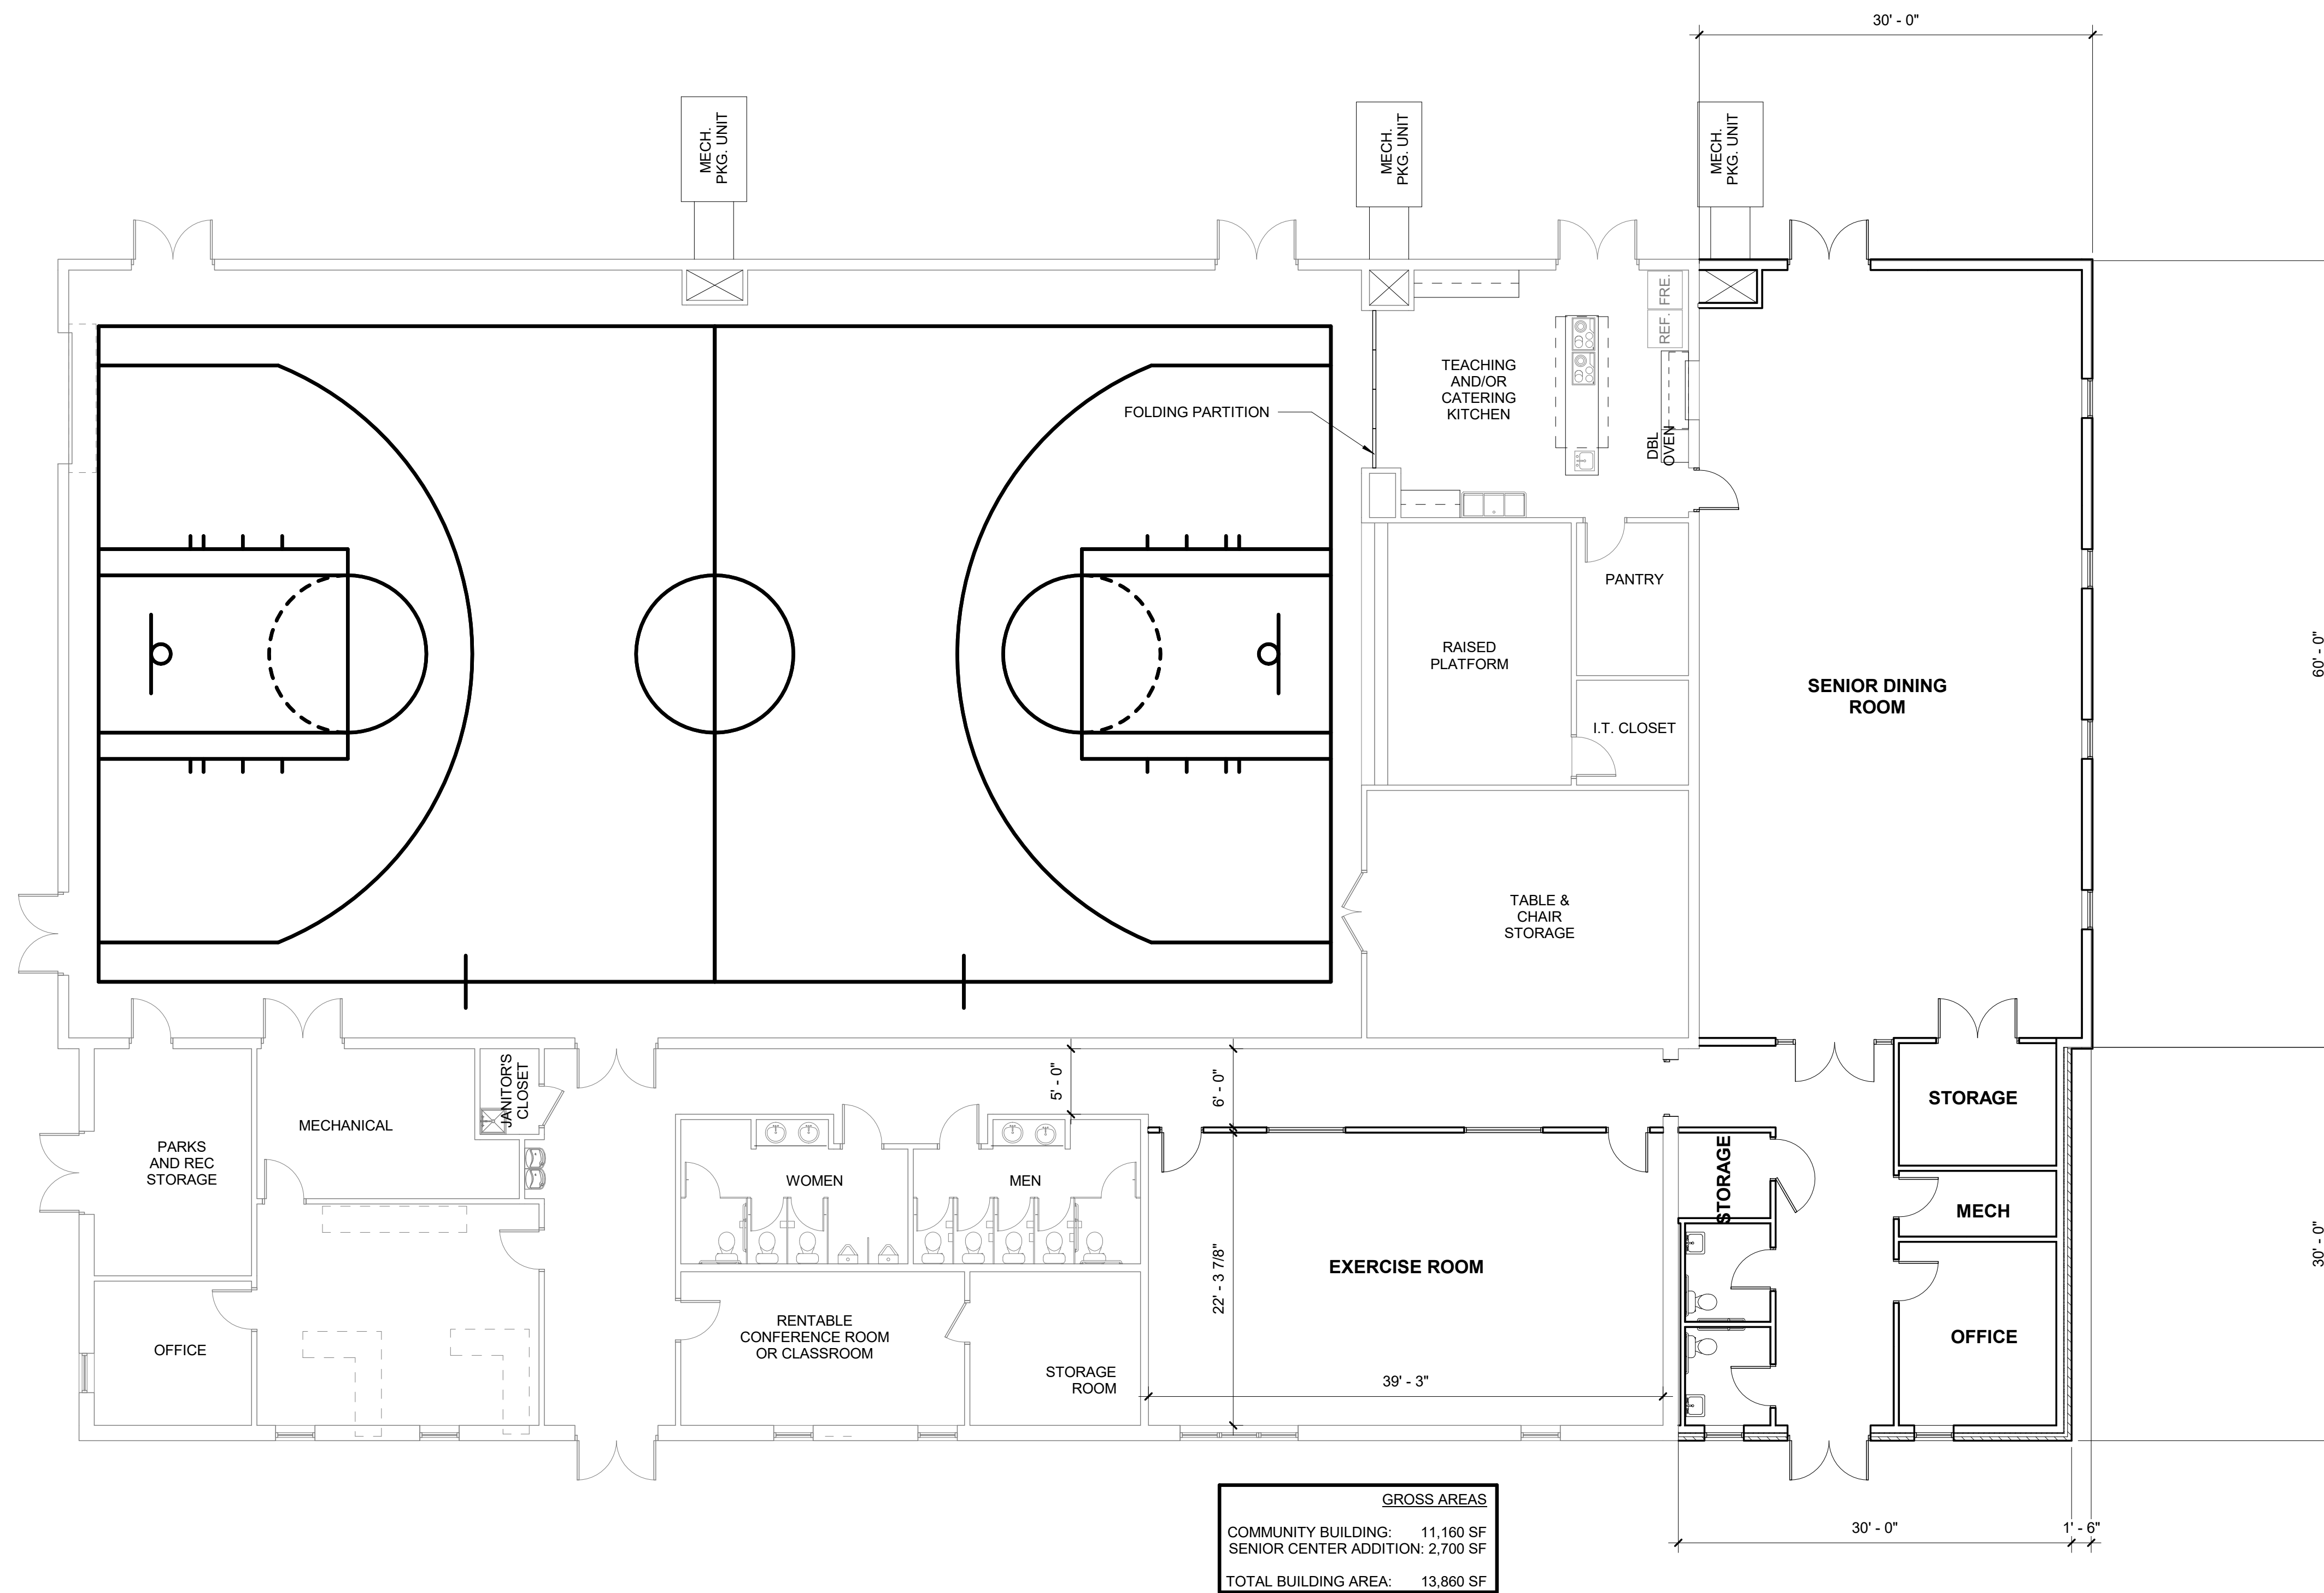

GROSS AREAS	
COMMUNITY BUILDING:	11,160 SF
SENIOR CENTER ADDITION:	2,700 SF
TOTAL BUILDING AREA:	13,860 SF

1 SENIOR CENTER ADDITION
 Scale: 1/8" = 1'-0"

PRELIMINARY DOCUMENTS
 NOT FOR CONSTRUCTION

CAMDEN COUNTY, NORTH CAROLINA

COMMUNITY BUILDING

8.07 ACRE LOT ADJACENT TO 117 NORTH CAROLINA HWY 313 S
 SCHEMATIC DESIGN

SHEET INFORMATION		
REVISIONS		
NO.	DESCRIPTION	DATE

PROJECT NO.	20180026
DRAWN BY	KWW
CHECKED BY	JLB
DATE	2018.12.03
SCALE	1/8" = 1'-0"

SHEET NAME
COMMUNITY BUILDING - PHASE 2 FLOOR PLAN

SHEET NUMBER
2A-102