

VICINITY MAP

- NOTES**
1. PROJECT IS SPLIT BETWEEN MINIMUM RISK, 0.2% CHANCE OF ANNUAL FLOOD HAZARD AND AE FLOOD ZONES.
 2. SITE ACREAGE APPROXIMATE 49,830 ACRES
 3. LATITUDE 36° 18' 42.4" N. LONGITUDE 76° 7' 48.8" W
 4. POINT OF INTERCONNECTION WILL CONSIST OF UP TO 8 POLES OWNED BY DOMINION POWER AND LOCATED ALONG N. MILL DAM RD
 5. LANDSCAPE BUFFER SHALL CONSIST OF 2 CANOPY TREES, 4 UNDER STORY TREES AND 25 SHRUBS FOR EVERY 100 FT. BUFFER AREAS SHALL INCLUDE RESIDENTIAL PROPERTY BOUNDARIES, AND ALONG PUBLIC ROADS AND RIGHT OF WAYS
 6. FENCE SHALL CONSIST OF 6 FT CHAIN LINK WITH 1' BARBED WIRE TOPPER PER NEC 110.31
- LEGEND**
- FENCE - PERIMETER
 - PROPERTY BOUNDARY
 - 40' GATE
 - PV ARRAY
 - LANDSCAPE BUFFER


PROJECT NAME		CAMDEN DAM SOLAR, LLC	
DRAWING TITLE		FOR PV POWER PLANT 122 N. MILL DAM RD	
JOB NO	CHECKED	DRAWN	
PJM AA1-061	KCR	HJN	
LATEST REVISION			
21 JUNE 2017			
DRAWING ID		SL1.1	
PROJECT NAME		PRELIMINARY SITE LAYOUT	


DRAWING LOG		
NO	DATE	DESCRIPTION
0	05/01/17	DEVELOP SCHE SET
1	05/02/17	REVISED TO MEET HOW CAMDEN COUNTY ORDINANCES
2	05/02/17	REVISED PER CAMDEN COUNTY COMMENTS

SUN ENERGY 1

192 Raceway Dr.
Mooresville, NC 28117
(T) 704-662-0375
(F) 704-662-0352


KEY PLAN	
0 50' 100' 200'	
SCALE: 1" = 100'	

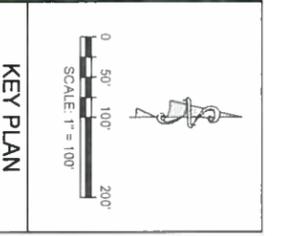

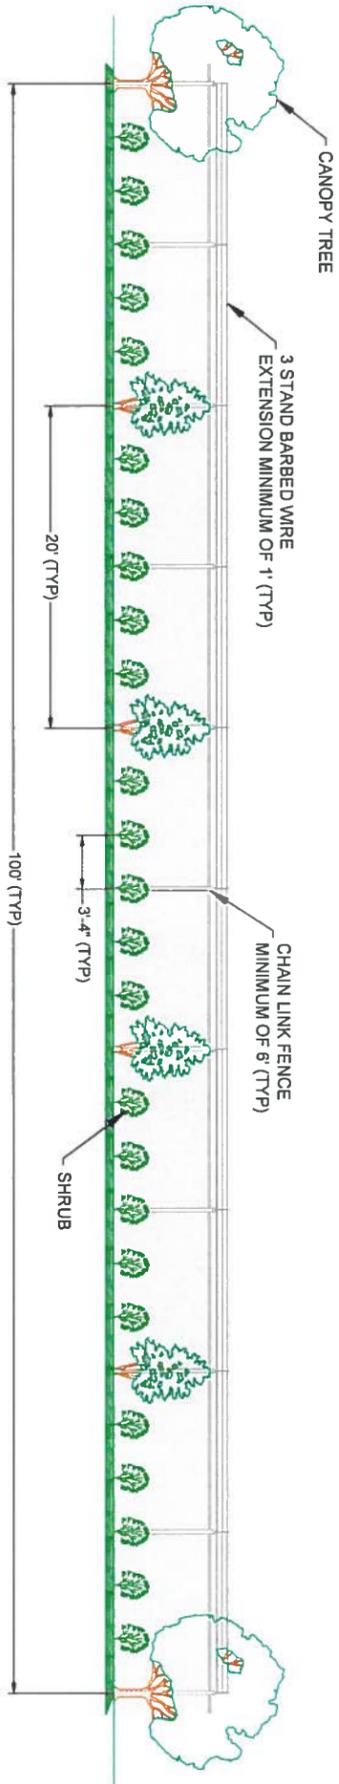

- NOTES:**
1. FENCE SHALL BE CHAIN LINK INSTALLED AT A MINIMUM OF 6' IN HEIGHT, WITH A MINIMUM OF 1' TOPPER UTILIZING AT LEAST 3 STRANDS OF BARBED WIRE. PER NEC 110.31
 2. LANDSCAPE BUFFER SHALL CONSIST OF 2 CANOPY TREES, 4 UNDER STORY TREES, AND 25 SHRUBS FOR EVERY 100 FT.
 3. FENCE SETBACK A MINIMUM OF 50' FEET FROM PROPERTY BOUNDARY.

LANDSCAPING BUFFER DETAIL
SECTION VIEW SCALE: 1"=5'-0"

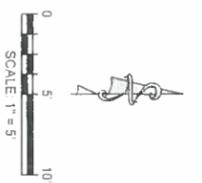

KEY PLAN

DRAWING LOG		
NO.	DATE	DESCRIPTION
0	01/26/17	DEVELOPMENT SET
1	05/25/17	PLANNING 10 MILE 1 NEAR CAMDEN COUNTY ORDINANCES
2	06/21/17	REVISED PER CAMDEN COUNTY COMMENTS

192 Raceway Dr.
Mooresville, NC 28117
(T) 704-662-0375
(F) 704-662-0352

PROJECT NAME	
CAMDEM DAM SOLAR, LLC FOR PV POWER PLANT 122 N. MILL DAM RD	
JOB NO.	CHECKED
PJM AA1-061	KCR
LATEST REVISION	DATE
21 JUNE 2017	HJN

DRAWING TITLE: **LANDSCAPE DETAIL**

DRAWING NO.: **SL1.2**