


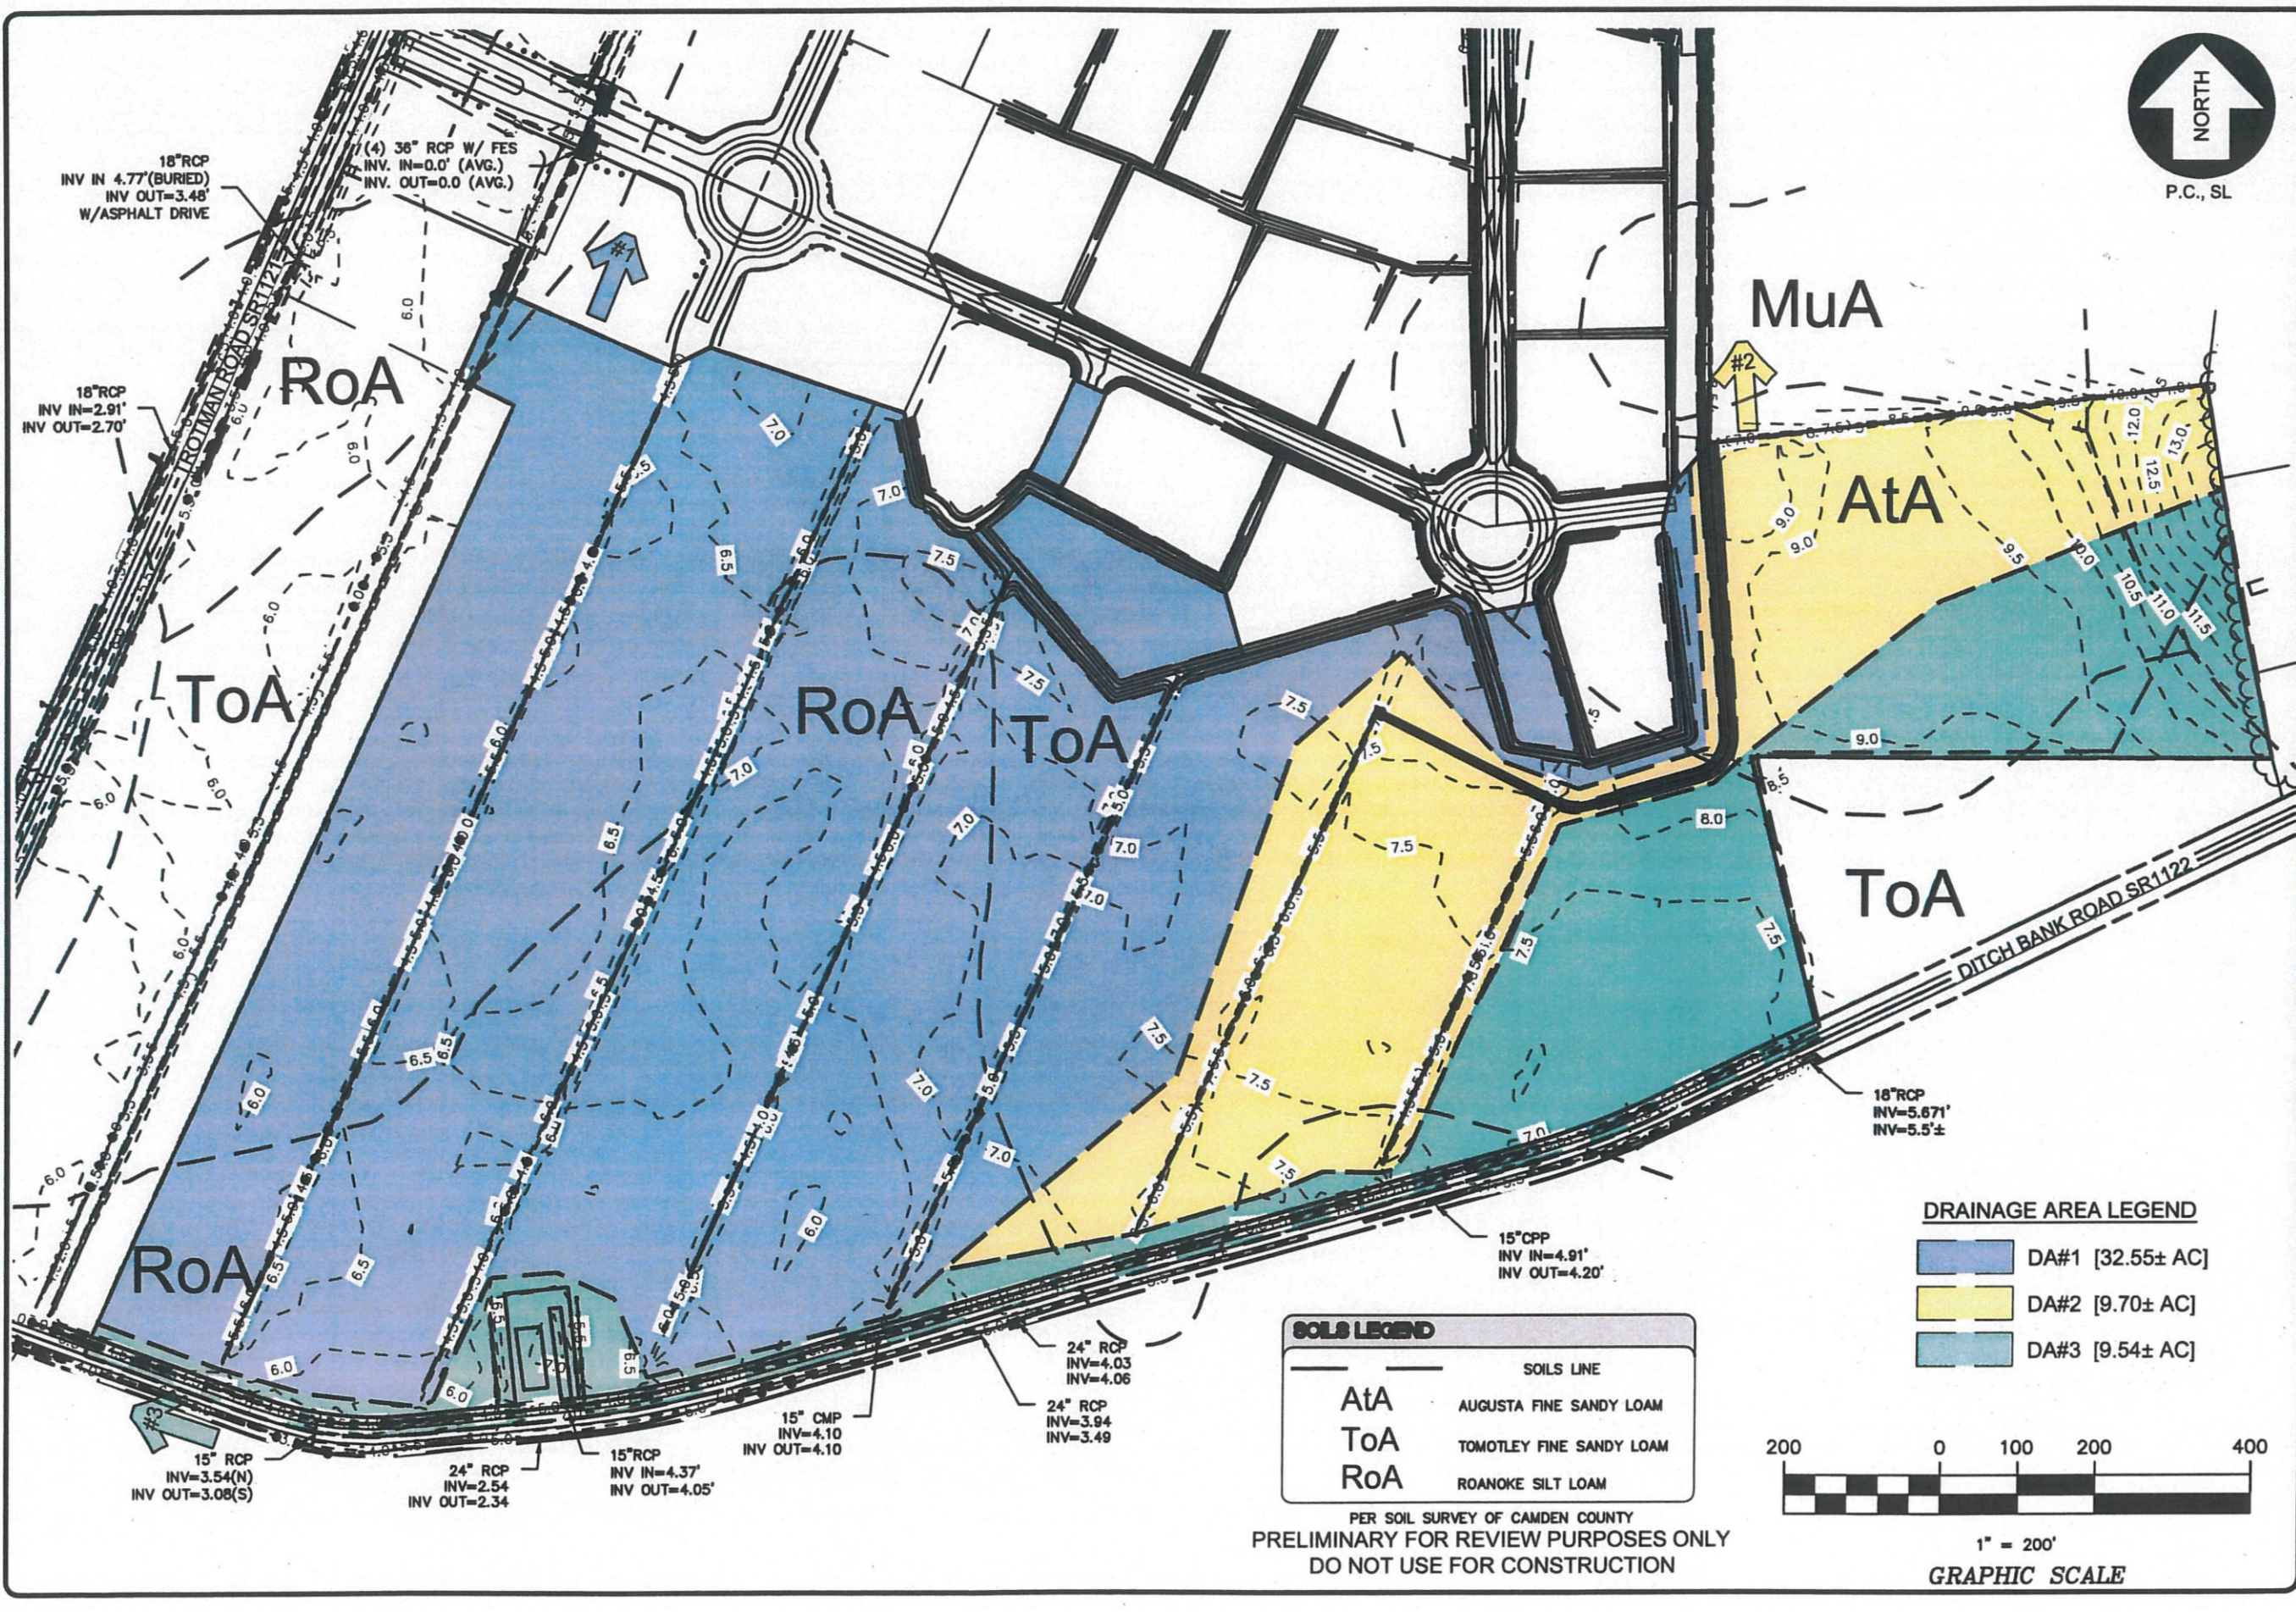


SOILS LEGEND	
	SOILS LINE
AtA	AUGUSTA FINE SANDY LOAM
ToA	TOMOTLEY FINE SANDY LOAM
RoA	ROANOKE SILT LOAM

PER SOIL SURVEY OF CAMDEN COUNTY
PRELIMINARY FOR REVIEW PURPOSES ONLY
DO NOT USE FOR CONSTRUCTION

DRAINAGE AREA LEGEND

- DA#1 [32.55± AC]
- DA#2 [9.70± AC]
- DA#3 [9.54± AC]

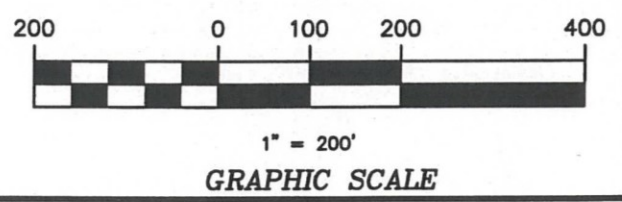

Blissell Professional Group
Firm License # 0-484
3512 North Carolina Highway
P.O. Box 1008
Kitty Hawk, North Carolina 27949
(252) 281-2838
Fax: (252) 281-1790

Blissell
PROFESSIONAL GROUP
Engineers, Planners, Surveyors
and Environmental Specialists

PROJECT: **NORTH RIVER CROSSING - PH2**
PRE-DEVELOPMENT
SHEET: **SH1.01** CAMDEN COUNTY NORTH CAROLINA
DRAINAGE AREA MAP

REVISIONS	
NO.	DATE DESCRIPTION

DATE: 03-11-19 SCALE: 1" = 200'

DRAWN: BPG CHECKED:


DATE:

APPROVED: DMK

SHEET: **1** of **1**

CAD FILE: **4588000SW1**

PROJECT NO: **4588**

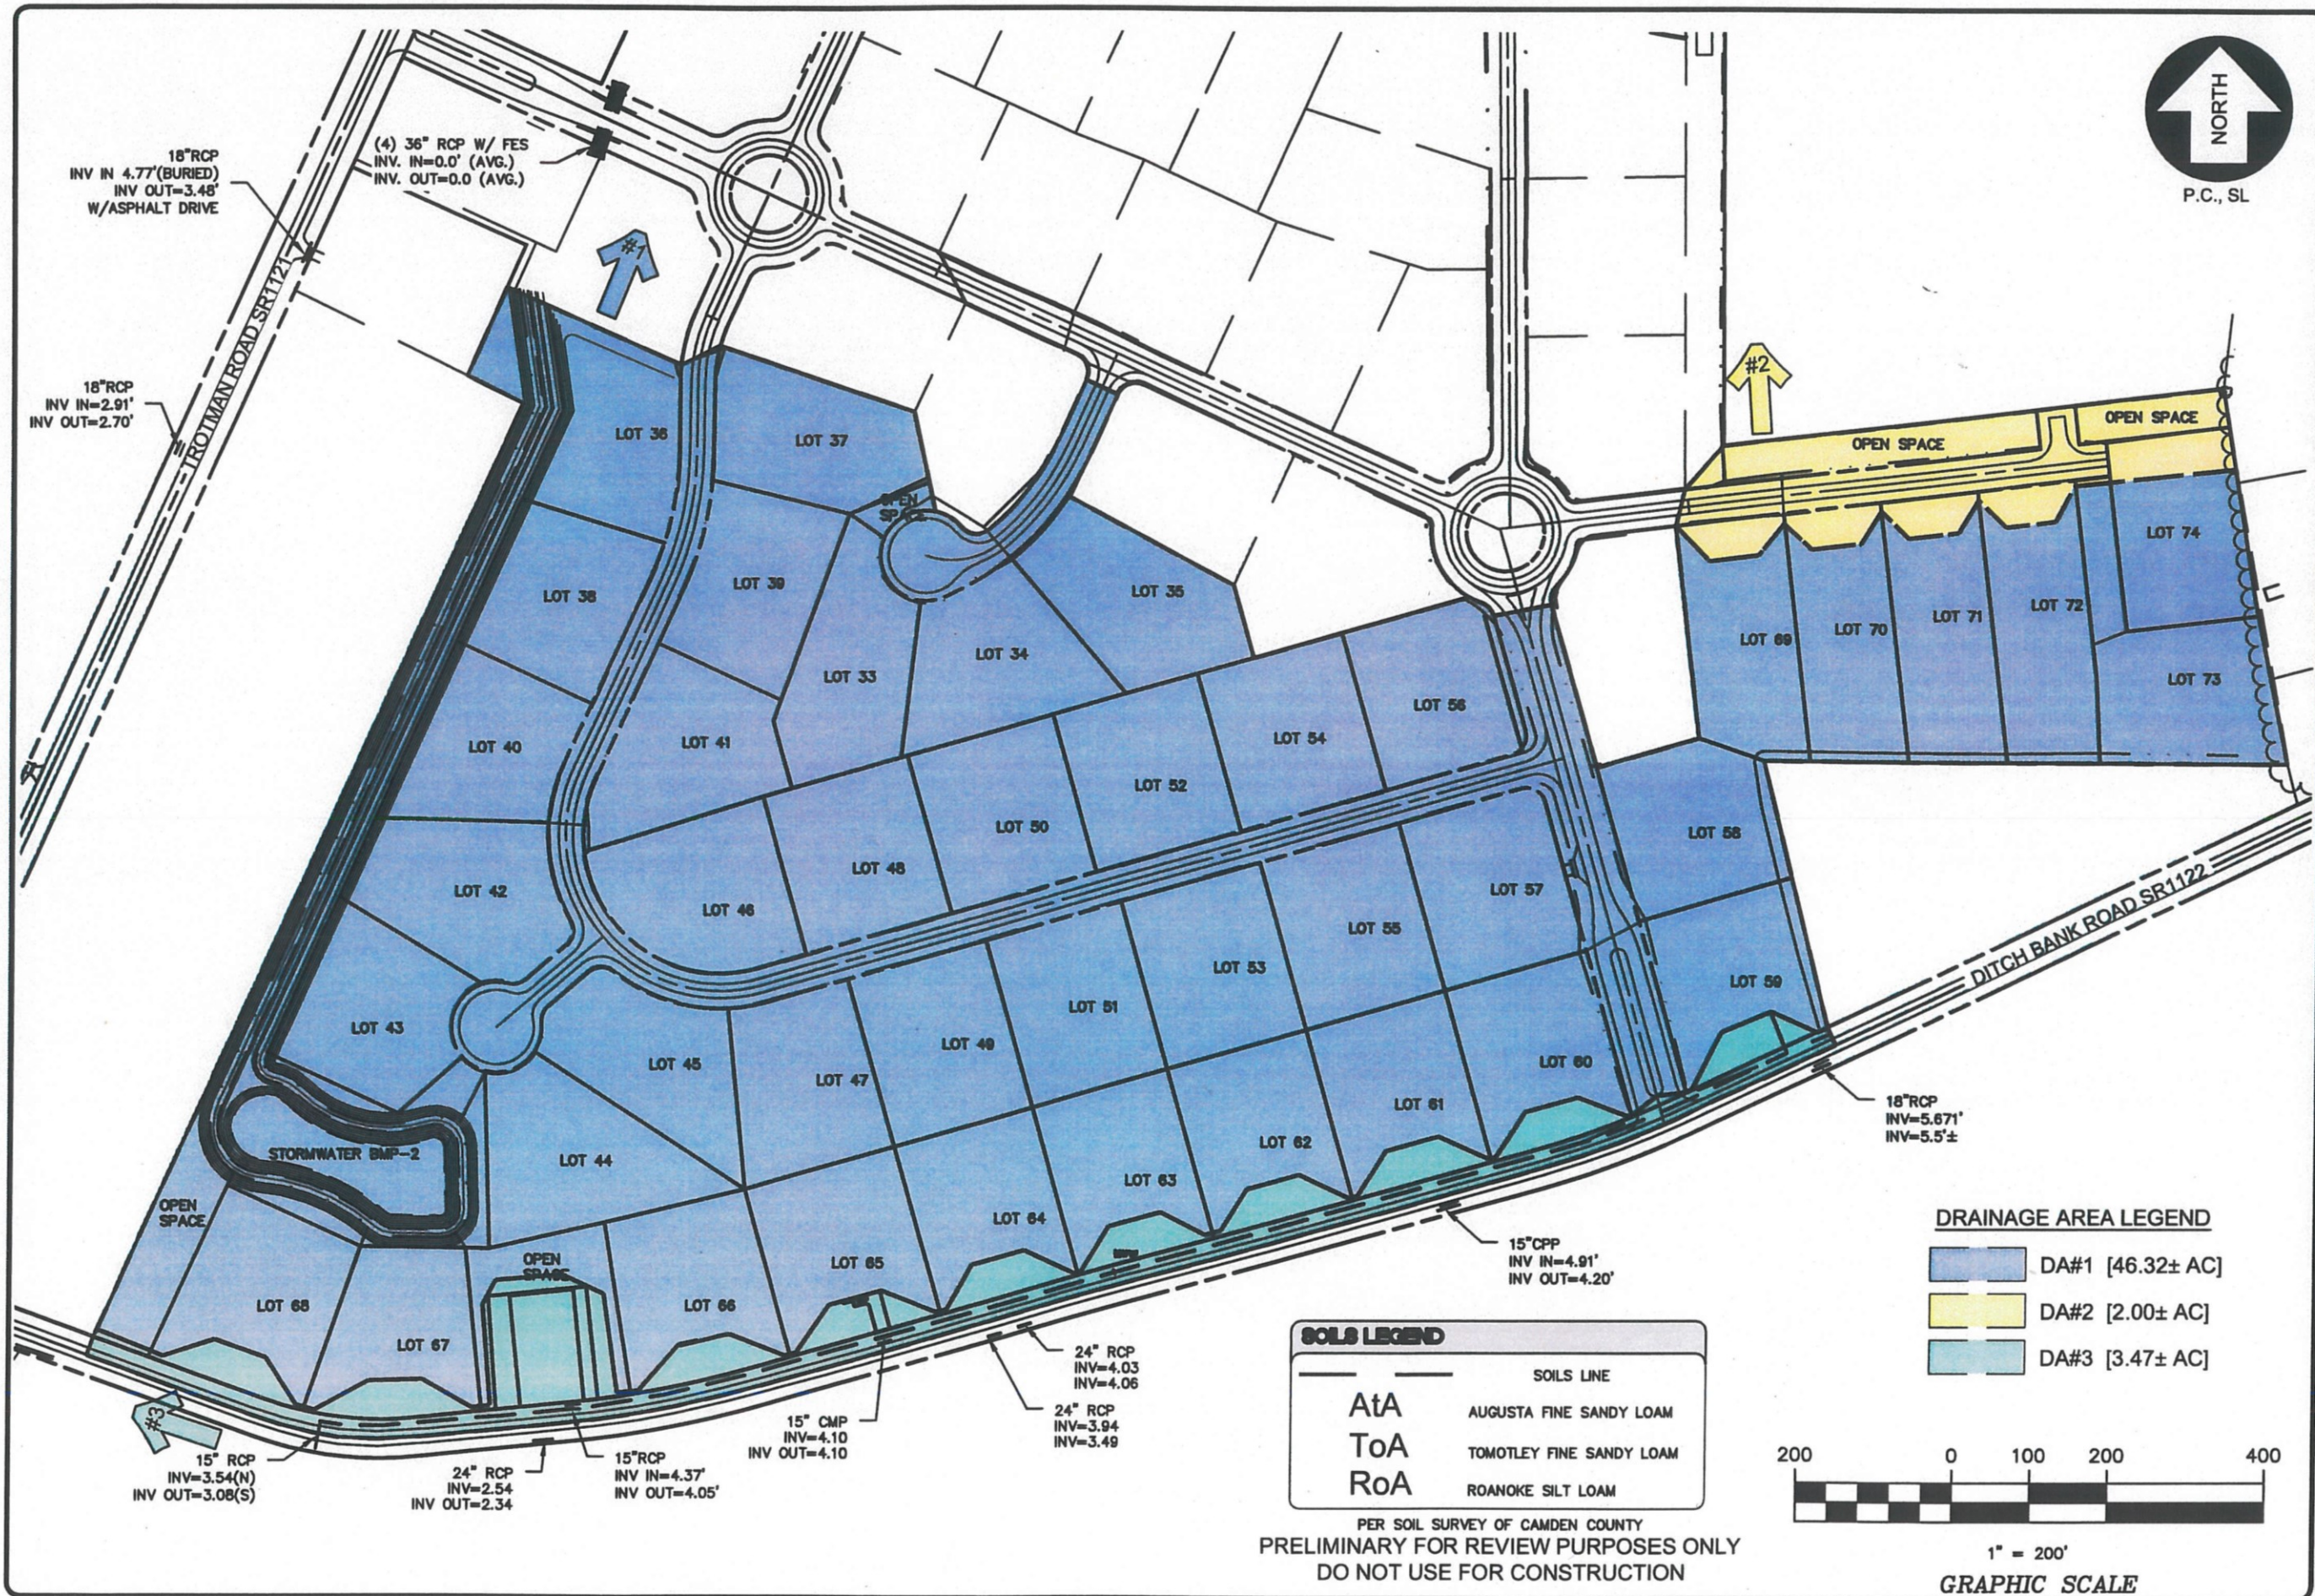


DRAINAGE AREA LEGEND

- DA#1 [46.32± AC]
- DA#2 [2.00± AC]
- DA#3 [3.47± AC]

SOILS LEGEND	
	SOILS LINE
AtA	AUGUSTA FINE SANDY LOAM
ToA	TOMOTLEY FINE SANDY LOAM
RoA	ROANOKE SILT LOAM

PER SOIL SURVEY OF CAMDEN COUNTY
 PRELIMINARY FOR REVIEW PURPOSES ONLY
 DO NOT USE FOR CONSTRUCTION

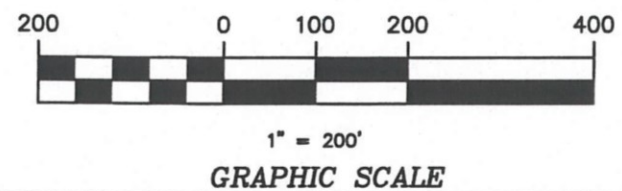

Blissell Professional Group
 Firm License # C-666
 3012 North Crofton Highway
 P.O. Box 1008
 Kitty Hawk, North Carolina 27949
 Tel: (252) 381-3868
 Fax: (252) 381-1790

Blissell
 PROFESSIONAL GROUP

Engineers, Planners, Surveyors
 and Environmental Specialists

This document is the property of Blissell Professional Group, Inc. of Kitty Hawk, North Carolina. The user agrees to indemnify and hold Blissell Professional Group, Inc. harmless from and against all claims, damages, and expenses, including reasonable attorneys' fees, arising from the use or misuse of this document, in whole or in part, or the disclosure of its contents, in whole or in part, without the express written consent of Mark S. Blissell, Principal of Blissell Professional Group, Inc. Copyright 2005.

PROJECT: **NORTH RIVER CROSSING - PH2**

BY: **POST-DEVELOPMENT**

NO. **DATE**

REVISIONS

NO. **DATE**

DESCRIPTION

DATE: **03-11-19**

SCALE: **1" = 200'**

DESIGNED: **BPG**

CHECKED:

DRAWN: **DMK**

APPROVED: **DMK**

SHEET: **1 of 1**

CAD FILE: **4588000SW1**

PROJECT NO: **4588**

SHILOH

CAMDEN COUNTY

NORTH CAROLINA

DRAINAGE AREA MAP