


LEGEND	
---	ROADWAY CENTERLINE
---	RIGHT-OF-WAY
---	PROPERTY BOUNDARY
---	ADJOINING PROPERTY LINE
---	SHORELINE
□	EXISTING CONCRETE MONUMENT
□	SET CONCRETE MONUMENT
•	SET IRON ROD
○	EXISTING IRON ROD
○	EXISTING IRON PIPE
100	STREET ADDRESS
N.T.S.	NOT TO SCALE
P.C.	PLAT CABINET
D.B.	DEED BOOK
SL	SLIDE
SF	SQUARE FEET
AC	ACRES

LINE TABLE		
LINE	LENGTH	BEARING
L1	75.04	N41° 30' 25"E
L2	47.88	S13° 14' 53"W
L3	79.75	N64° 03' 59"W
L4	55.82	N63° 55' 41"E
L5	45.00	S65° 27' 37"E
L6	75.28	N79° 01' 20"E
L7	82.00	S83° 58' 05"W
L8	82.00	S83° 42' 33"W
L9	83.54	S24° 32' 23"W
L10	83.54	N24° 32' 23"E
L11	143.40	S5° 57' 27"E
L12	143.77	N5° 57' 27"W

CURVE TABLE					
CURVE	LENGTH	RADIUS	CHORD	BEARING	DELTA
C1	195.65'	436.80'	194.02'	S83° 05' 41"E	25°39'48"
C2	233.96'	1451.16'	233.70'	N78° 37' 43"E	9°14'14"
C3	61.03'	6920.00'	61.03'	S74° 15' 46"W	0°30'19"
C4	196.73'	1188.67'	196.51'	N69° 46' 27"E	9°28'58"
C5	39.22'	58.00'	38.48'	N59° 01' 19"W	38°44'48"
C6	39.06'	25.00'	35.21'	S84° 24' 46"E	89°31'43"
C7	148.17'	323.00'	146.87'	N37° 40' 53"E	26°17'00"
C8	61.72'	367.80'	61.64'	N29° 20' 48"E	9°36'51"
C9	17.58'	95.00'	17.55'	S66° 13' 23"E	10°36'07"
C10	24.25'	25.00'	23.31'	N43° 44' 04"W	55°34'46"



S:\projects\4588_North_River_Crossing\Drawings\4588PH2PP1.dwg - 1/29/2019 12:22 PM HP Database: 12500.PS: HPCL2.dwg

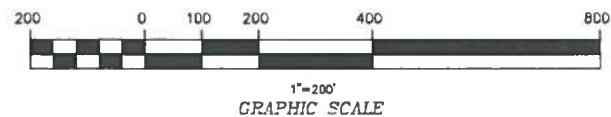

PROJECT PHASING LEGEND		
	EXISTING PHASE 1	[32 LOTS]
	PROPOSED PHASE 2A	[10 LOTS]
	PROPOSED PHASE 2B	[10 LOTS]
	PROPOSED PHASE 2C	[22 LOTS]

BISSELL
PROFESSIONAL GROUP
 Engineers, Planners, Surveyors
 and Environmental Specialists
 3512 North Carolina Highway
 P.O. Box 1069
 Kitty Hawk, North Carolina 27949
 (252) 281-1700
 Fax: (252) 281-1700

OVERVIEW
 NORTH RIVER CROSSING PHASE 2A, 2B, 2C
 SHILOH TOWNSHIP CAMDEN COUNTY NORTH CAROLINA
 PRELIMINARY SUBDIVISION PLAT

REVISIONS	
NO.	DESCRIPTION

PRELIMINARY FOR REVIEW PURPOSES ONLY

DATE:	01-22-19	SCALE:	1"=200'
DESIGNED BY:	DMK	CHECKED BY:	DMK
DRAWN BY:	MDB	APPROVED BY:	BPG
SHEET:	2 OF 5		
CAD FILE:	4588PH2PP1		
PROJECT NO:	4588		